



- 1 ENTRY
- 2 GARAGE
- 3 OFFICE

UPPER FLOOR

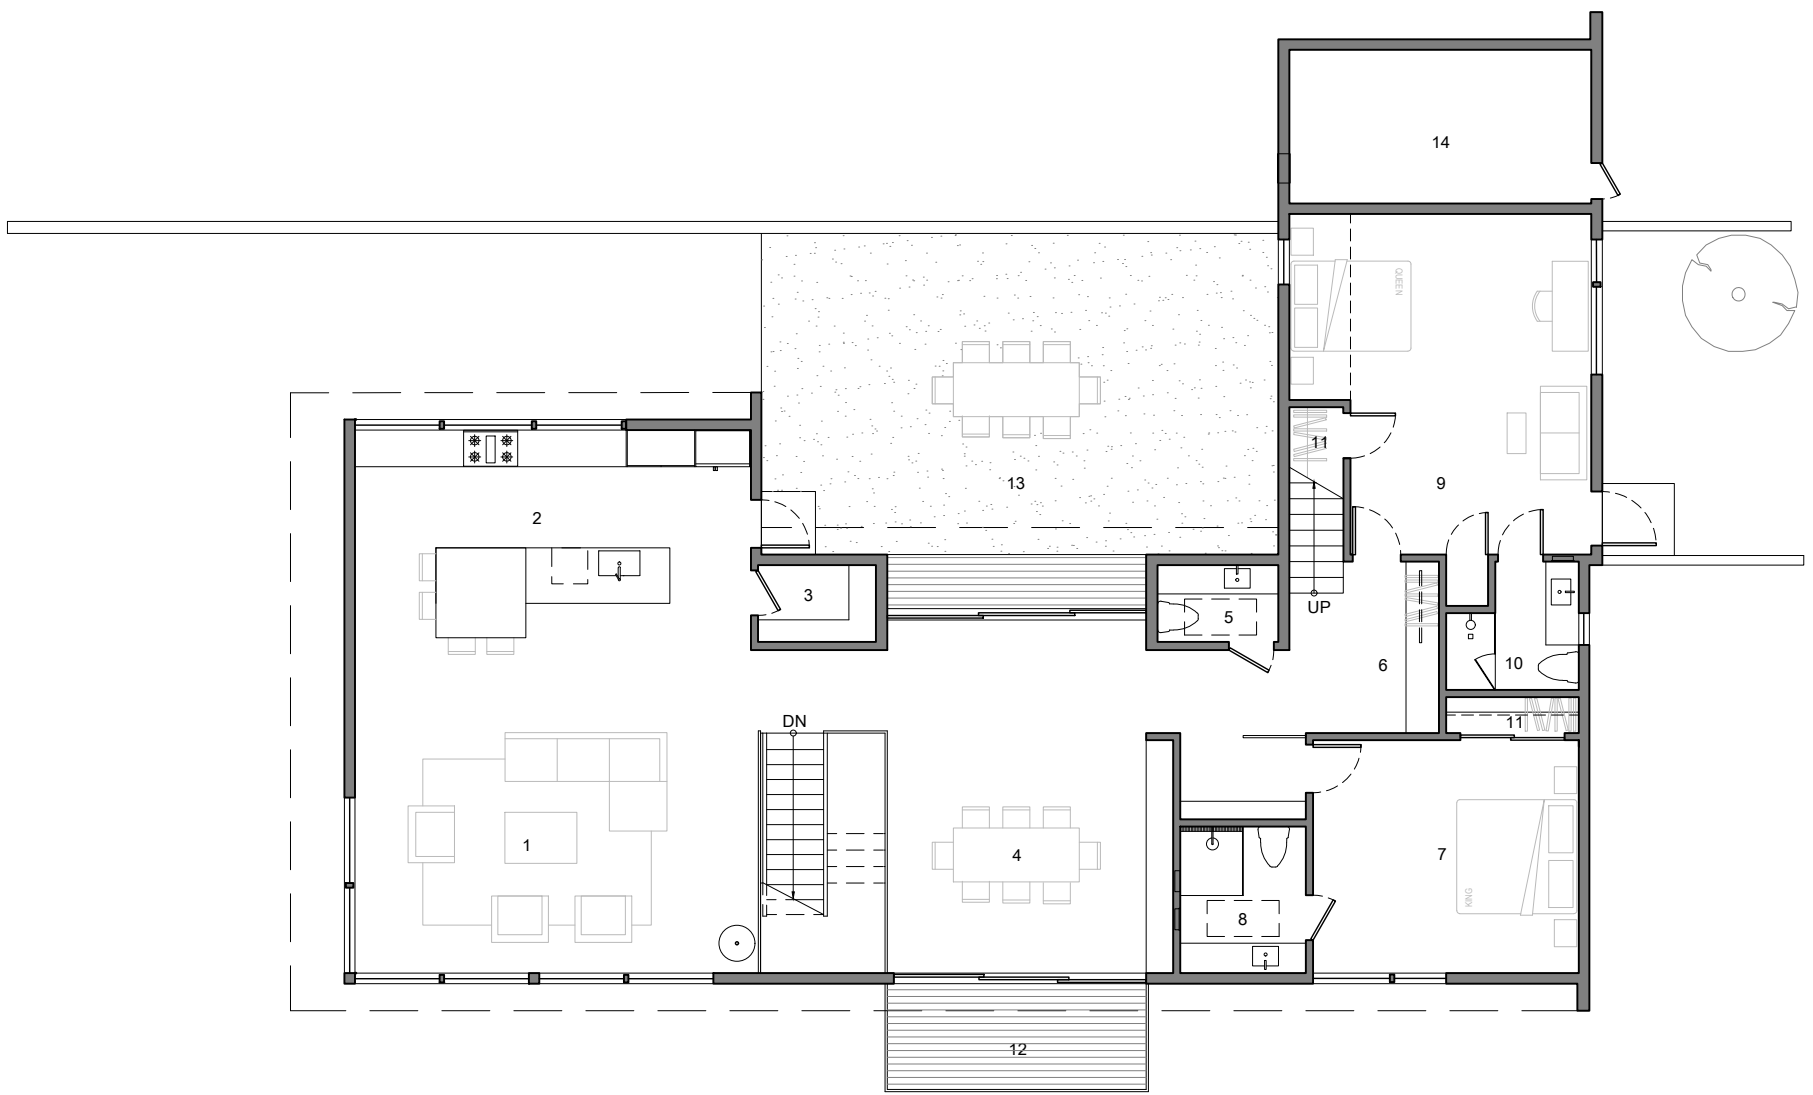


- 1 LIVING
- 2 KITCHEN
- 3 PANTRY
- 4 DINING
- 5 POWDER ROOM
- 6 ENTRY ALCOVE
- 7 BEDROOM 1
- 8 BATH 1
- 9 BEDROOM 2
- 10 BATH 2
- 11 CLOSET
- 12 BALCONY
- 13 COURTYARD
- 14 CRAWLSPACE

MAIN FLOOR

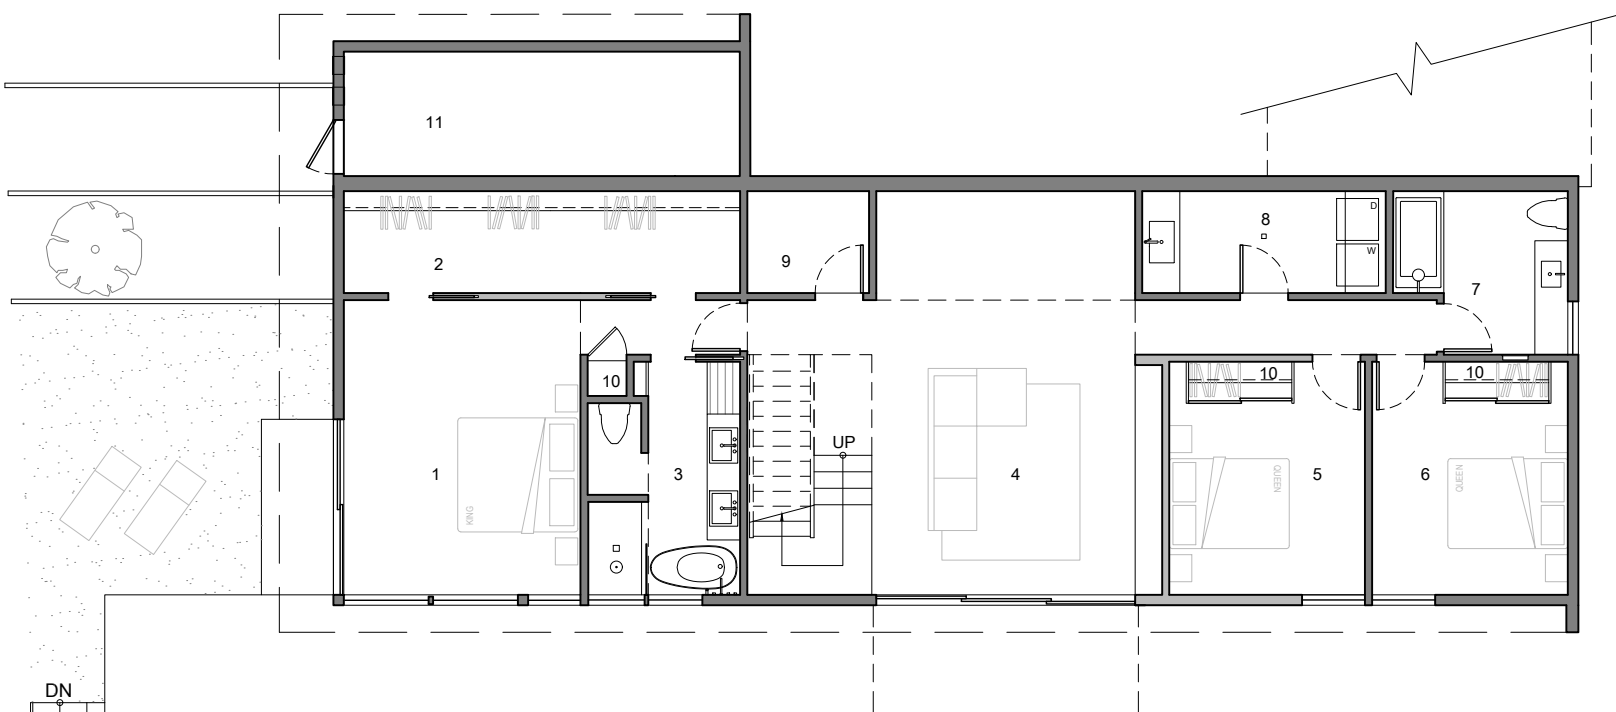

- 1 PRIMARY BEDROOM
- 2 PRIMARY CLOSET
- 3 PRIMARY BATH
- 4 FAMILY
- 5 BEDROOM 3
- 6 BEDROOM 4
- 7 BATH 3
- 8 LAUNDRY
- 9 STORAGE
- 10 CLOSET
- 11 MECHANICAL

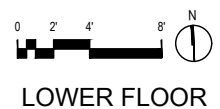

LOWER FLOOR

1160 CRAGMONT AVENUE
BERKELEY, CA 94708

